



Lake Muskoka

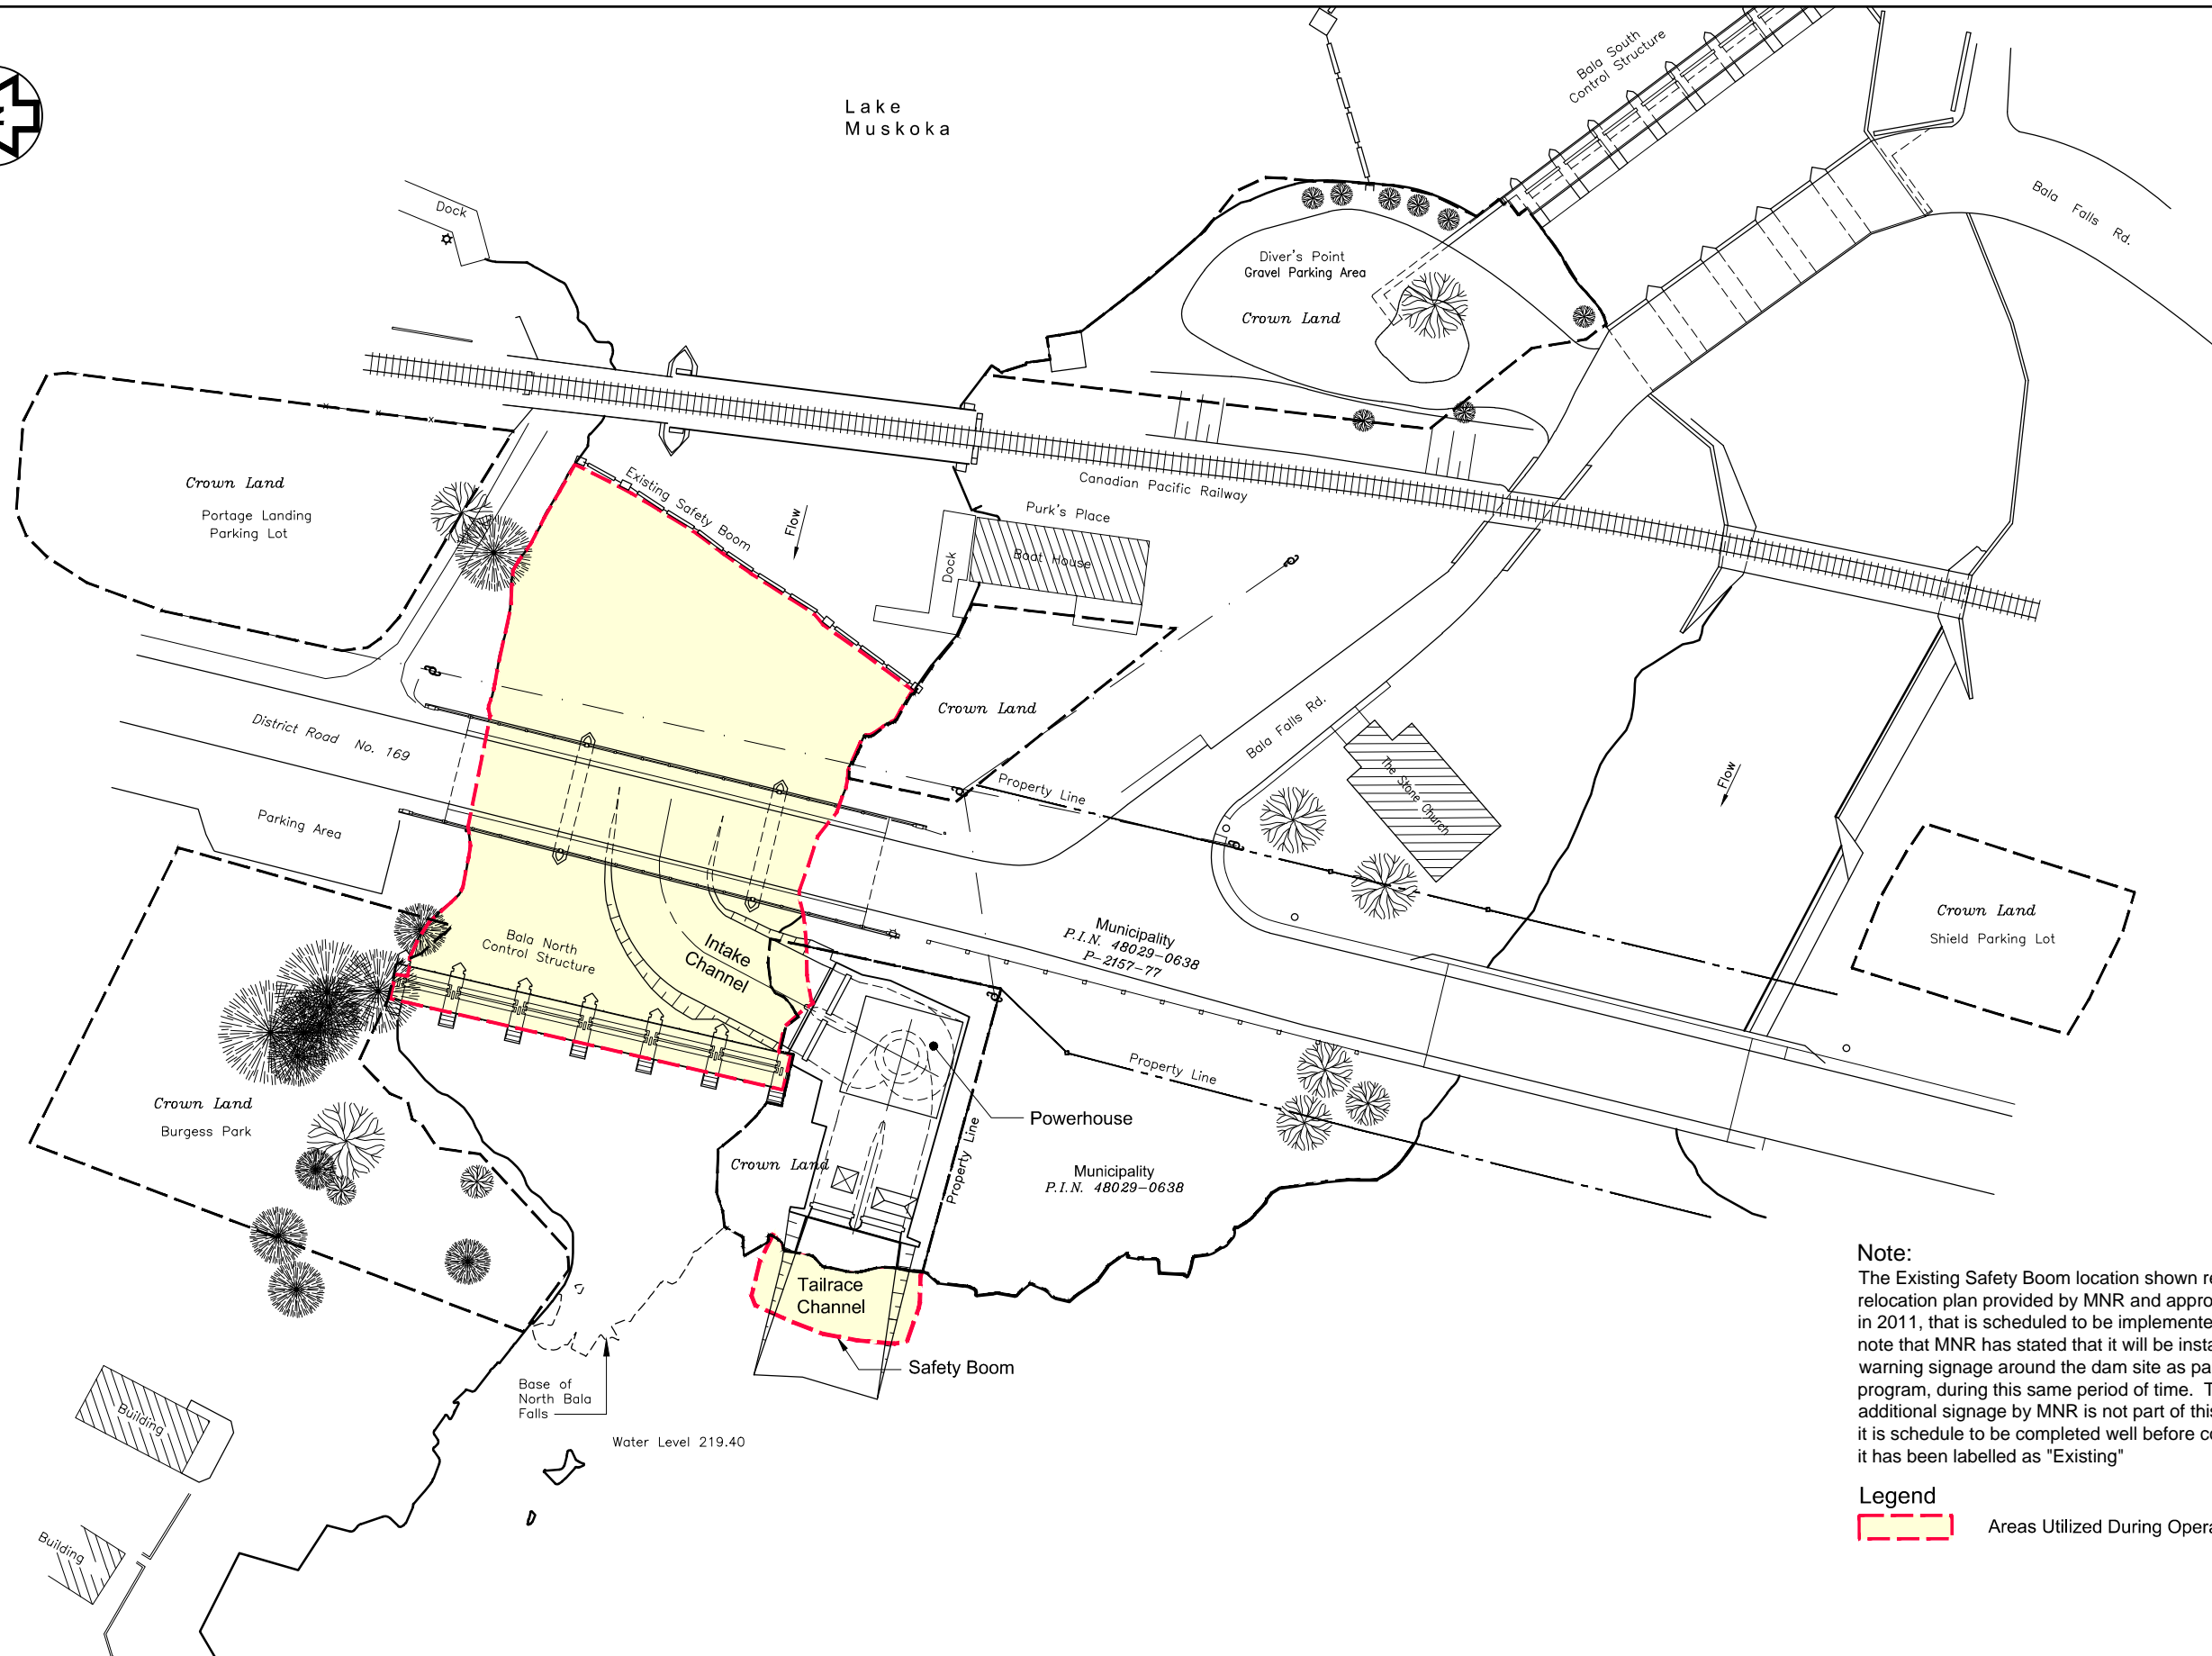

**Note:**  
 The Existing Safety Boom location shown represents a proposed relocation plan provided by MNR and approved by Transport Canada in 2011, that is scheduled to be implemented by MNR in 2012. Also note that MNR has stated that it will be installing new safety / warning signage around the dam site as part of its own dam safety program, during this same period of time. This boom relocation and additional signage by MNR is not part of this project, however, since it is schedule to be completed well before construction of this project, it has been labelled as "Existing"

**Legend**  
 [Red dashed line] Areas Utilized During Operation

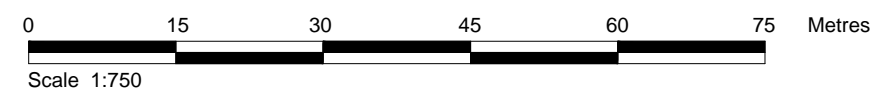

May 28, 2012, 9:26am  
 Login name: park110733  
 Drawing Name: P:\SWFT\327078\CAD\C\Figures\327078-Fig\_64\_Areas\_Used.dwg

Figure 6.4